


1 GARAGE LEVEL 1 - ENTRANCE
SCALE: 1/8" = 1'-0"

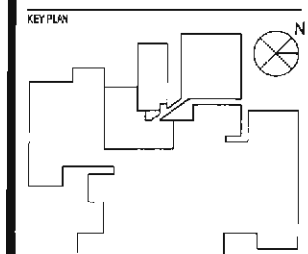

PRINCIPAL
JOHN GERBER
PROJECT MANAGER
JOHN GERBER
PROJECT ARCHITECT
LYNN EVANS
INTERIOR DESIGNER
AMANDA GEE

REVISIONS

NO.	BY	DESCRIPTION	DATE

**ABINGTON JEFFERSON HEALTH
WOODLAND PARKING STRUCTURE
REPLACEMENT**
Abington PA 19001

DRAWN BY: Author DATE: 07/03/2015
PROJECT NO.: 20140561 SCALE: 1/8" = 1'-0"
DRAWING NAME:


GARAGE LOWER LEVEL
FLOOR/SECTION PHASE: CD DRAWING NO.: A2.0.C

2015 EwingCole Inc. All Rights Reserved. EwingCole.com
 10/15/15

**EWING
COLE**


Federal Reserve Bank Building
100 North 6th Street
Philadelphia, PA 19106-1220
Tel 215-625-3020 Fax 215-574-3652

CONSULTANTS

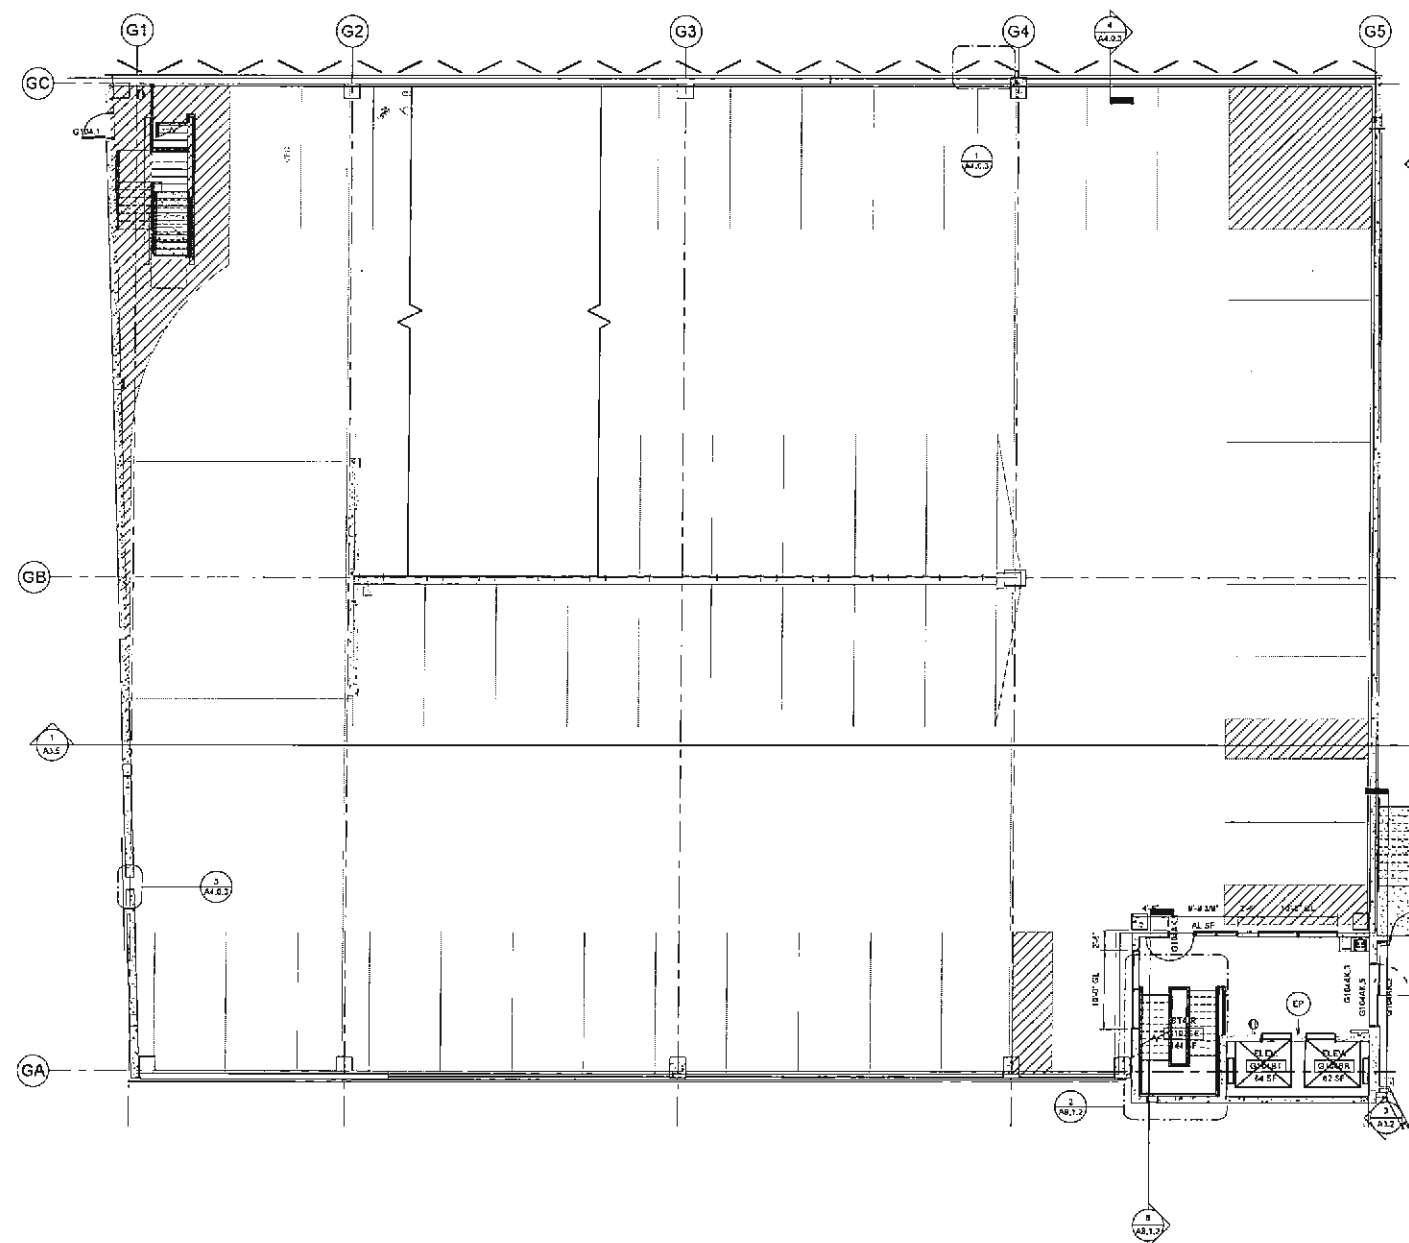


1 GARAGE LEVEL 2
SCALE 1/8" = 1'-0"

KEY PLAN

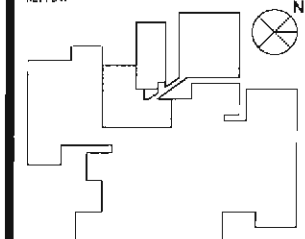

PRINCIPAL
JOHN GERBER
PROJECT MANAGER
JOHN GERBER
PROJECT ARCHITECT
LYDIA EVANS
INTERIOR DESIGNER
AMANDA GEE

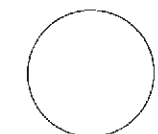

REVISIONS

NO.	DESCRIPTION	DATE

ABINGTON JEFFERSON HEALTH
WOODLAND PARKING STRUCTURE
REPLACEMENT
10/19/19


DRAWN BY: Author DATE: 07/03/2019
PROJECT NO: 2019051 SCALE: 1/8" = 1'-0"
DRAWING NAME:
GARAGE LEVEL 2

FLOOR/SECTION PHASE: CD DRAWING NO.: A2.0.D


EWING COLE

Federal Reserve Bank Building
100 Market Street
Philadelphia, PA 19106-1580
Tel: 215-426-2000 Fax: 215-574-0552

CONSULTANTS

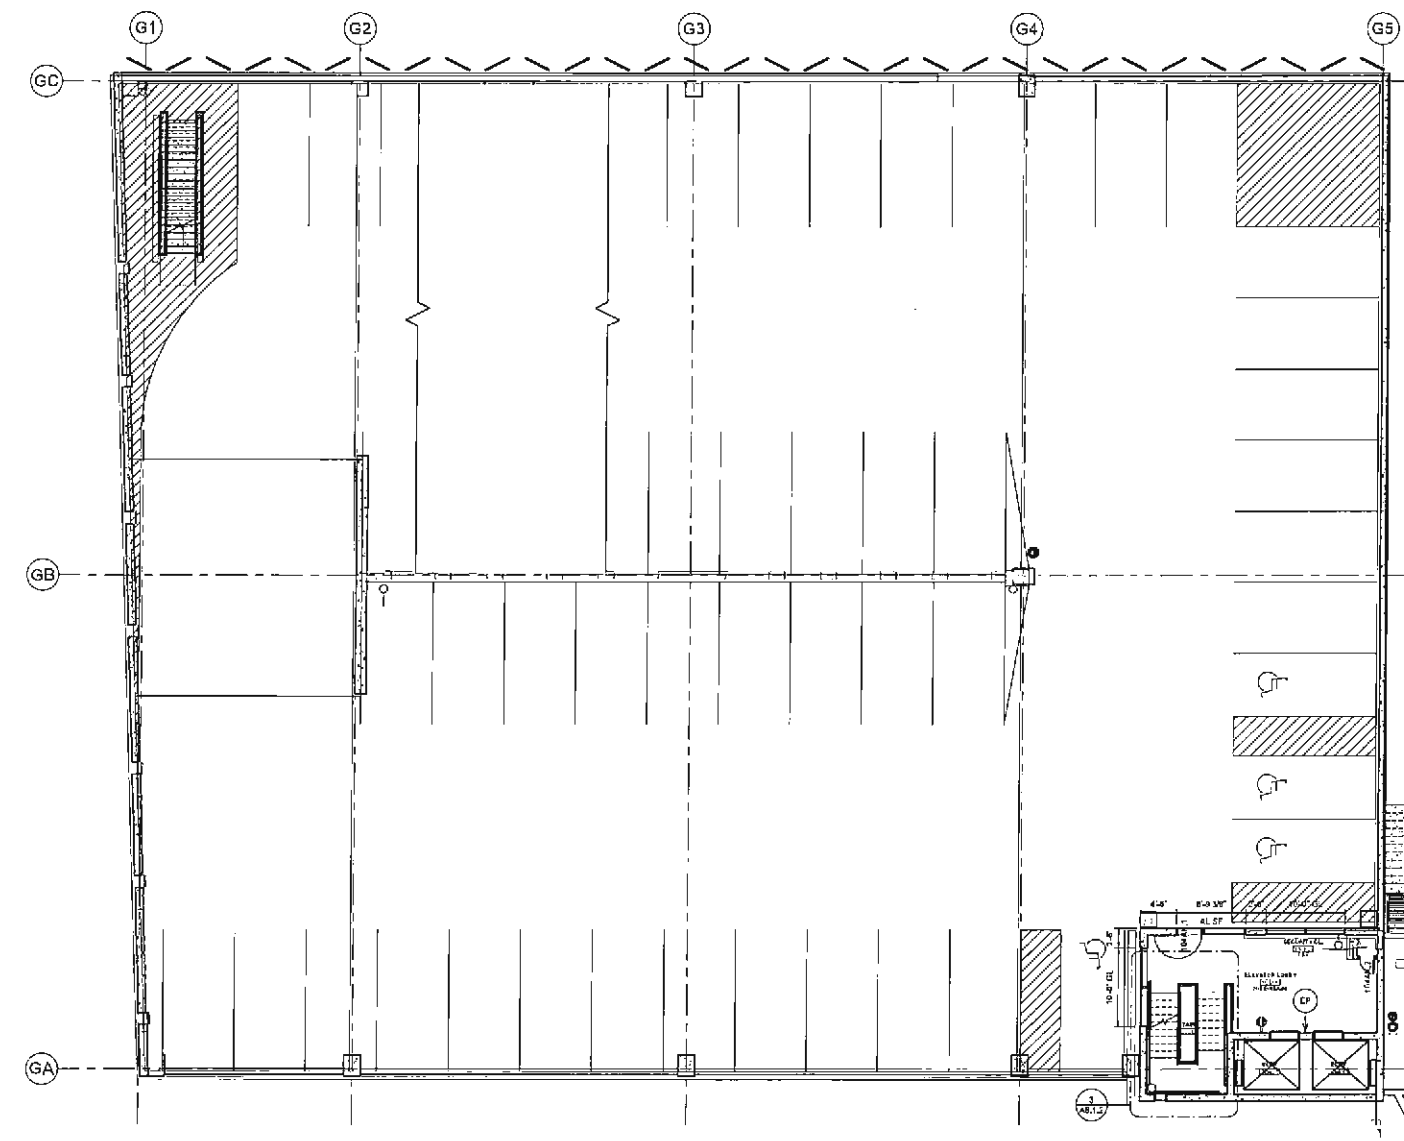

1 GARAGE LEVEL 3
SCALE: 1/8" = 1'-0"

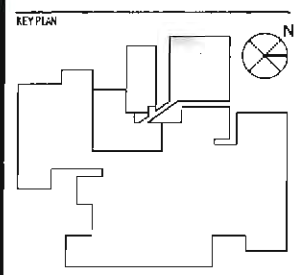

PRINCIPAL
JOHN GERBERNER
PROJECT MANAGER
JOHN GERBERNER
PROJECT ARCHITECT
LYDIA EVANS
INTERIOR DESIGNER
ANAMIDA GEE

REVISIONS


NO.	BY	DESCRIPTION	DATE

ABINGTON JEFFERSON HEALTH
WOODLAND PARKING STRUCTURE
REPLACEMENT
4400pm Pk. 0301

DRAWN BY: / DATE: 07/23/2015
PROJECT NO.: 2010061 SCALE: 1/8" = 1'-0"
DRAWING NAME:
GARAGE LEVEL 3


FLOOR/SECTION PHASE: **CD** DRAWING NO.: **A2.0.E**

202015.03.15.10.00 - E:\Projects\Woodland\WOODLAND_PARKING_STRUCTURE\A2.0.E\CD\WOODLAND_PARKING_STRUCTURE_GARAGE_LEVEL_3.dwg

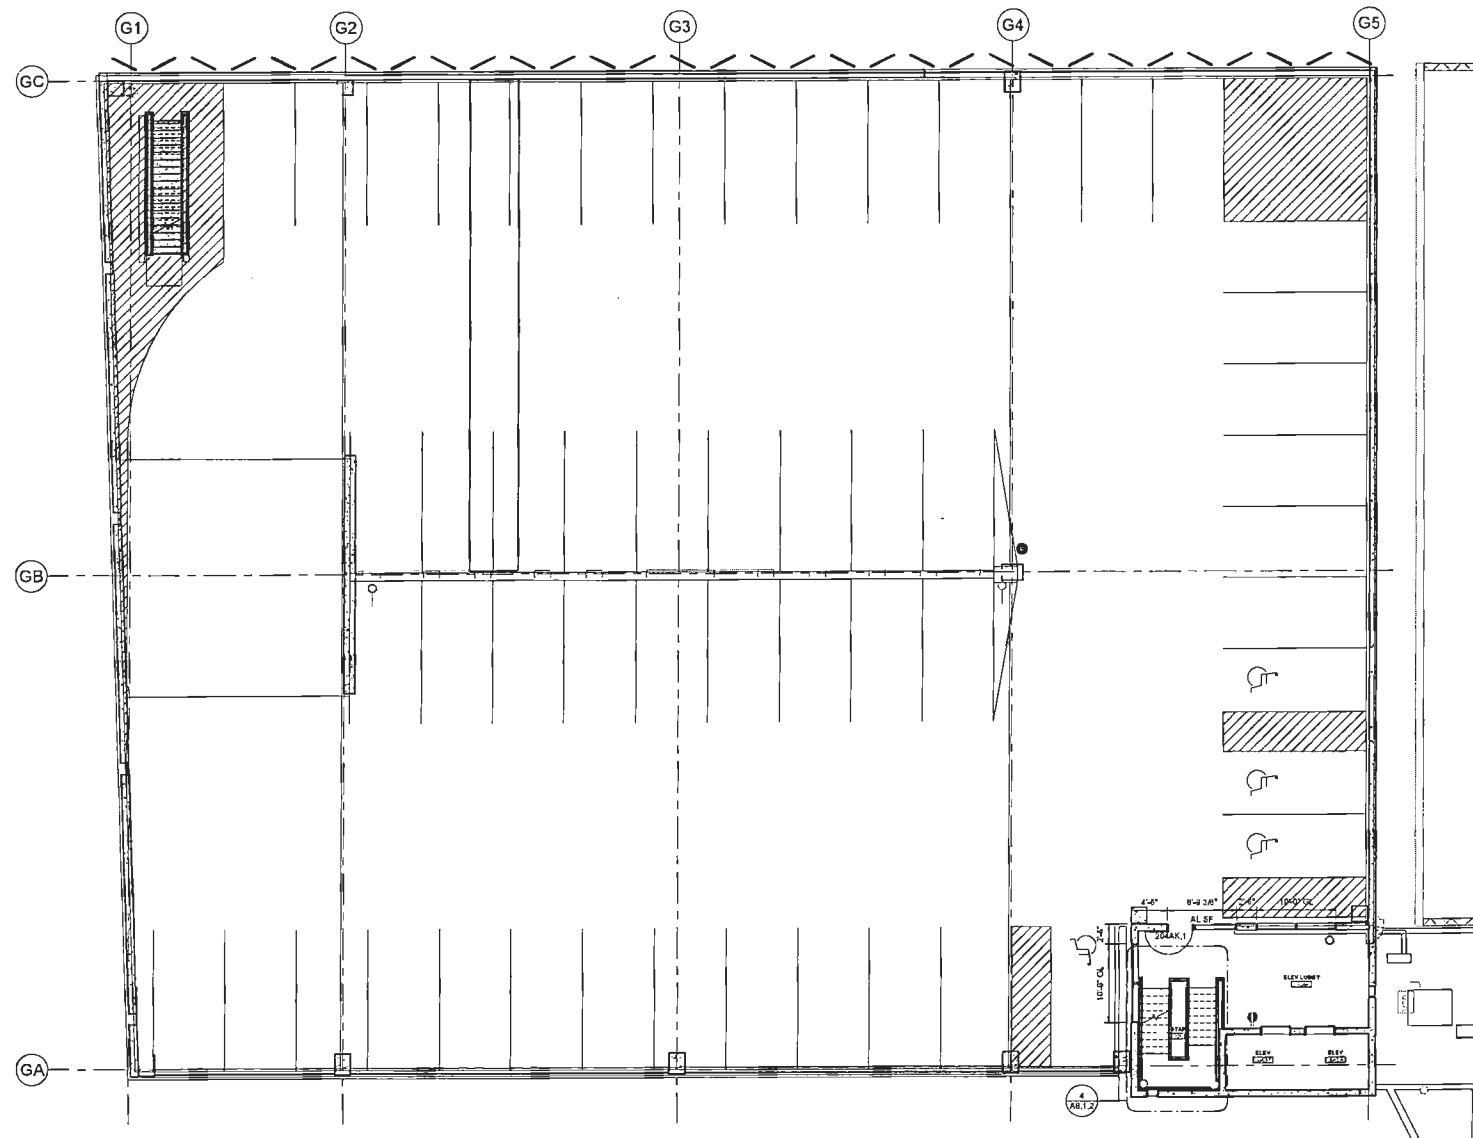

1 GARAGE LEVEL 4
1/8\"/>

KEY PLAN

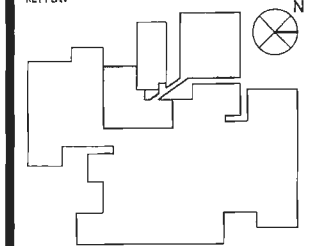

PRINCIPAL
JOHN GERBNER
PROJECT MANAGER
JOHN GERBNER
PROJECT ARCHITECT
LYDIA EVANS
INTERIOR DESIGNER
AMANDA GEE

REVISIONS

NO.	BY	DESCRIPTION	DATE

ABINGTON JEFFERSON HEALTH
WOODLAND PARKING STRUCTURE
REPLACEMENT
Sheet # A2.0.F

DRAWN BY: Author DATE: 07/03/2018
PROJECT NO.: 20180651 SCALE: 1/8" = 1'-0"
DRAWING NAME: GARAGE LEVEL 4


FLOOR/SECTION PHASE
CD

DRAWING NO.
A2.0.F


**EWING
COLE**

Federal Reserve Bank Building
100 North 6th Street
Philadelphia, PA 19106-1500
Tel: 215-625-2020 Fax: 215-574-0552

CONSULTANTS

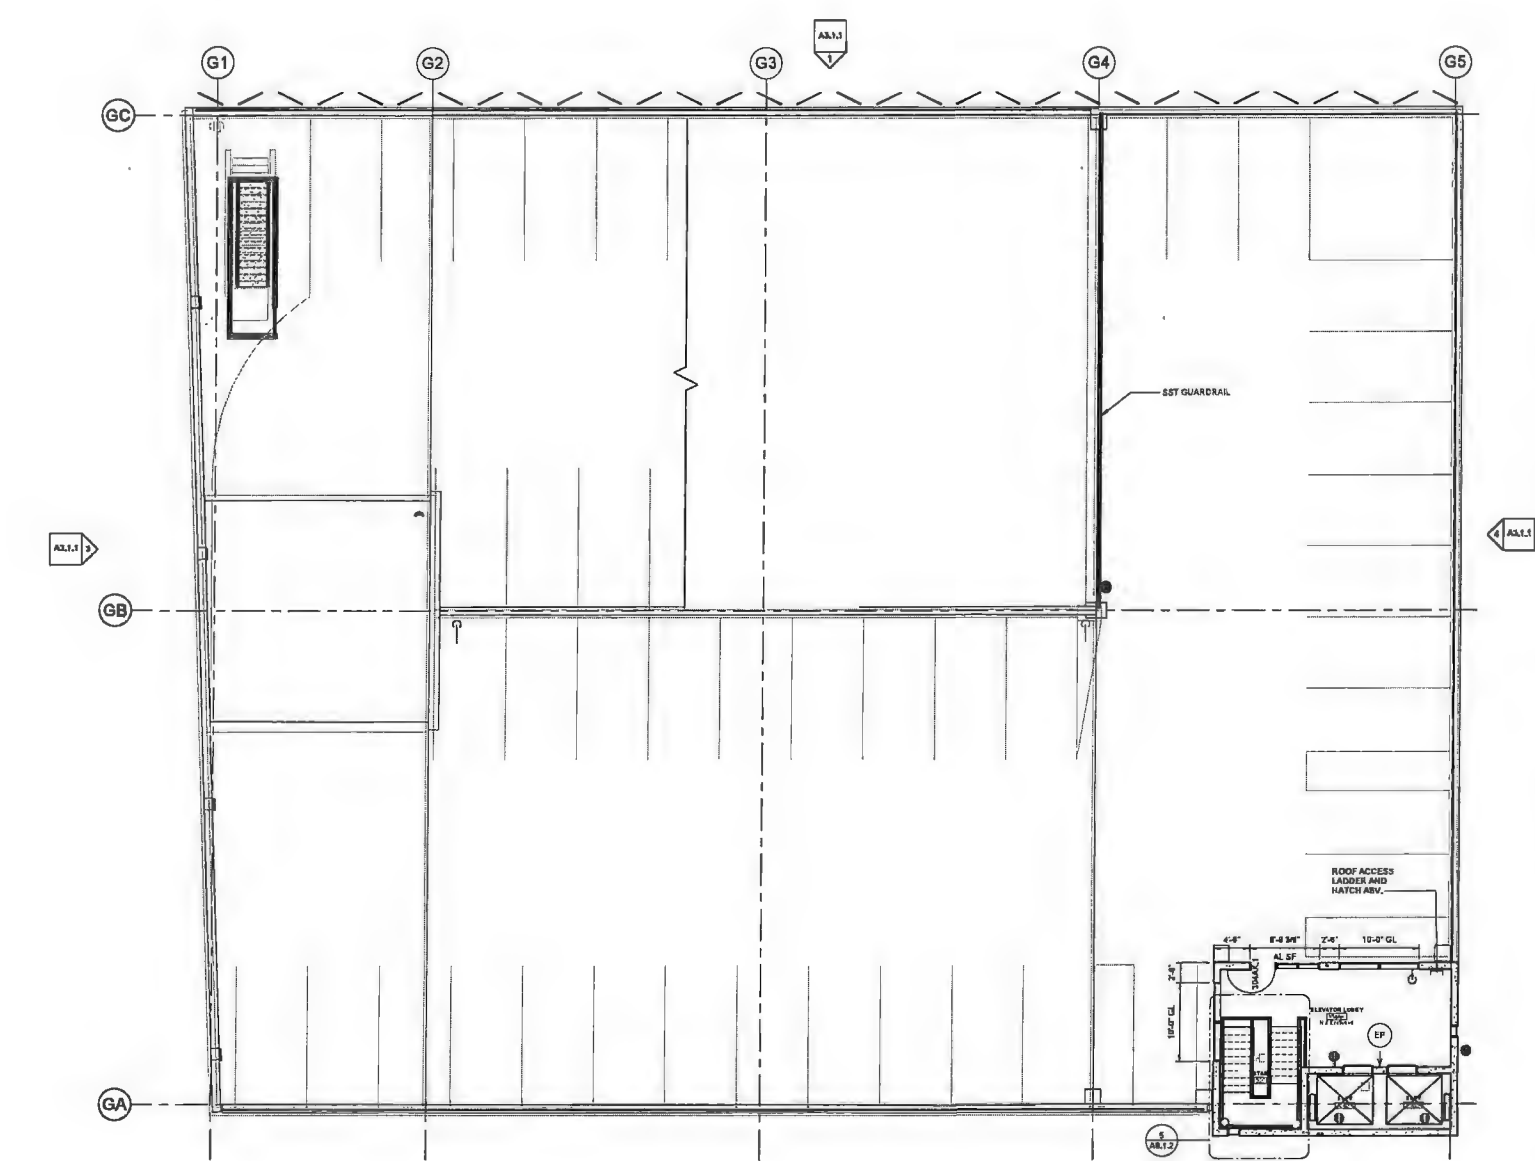

1 GARAGE LEVEL 5

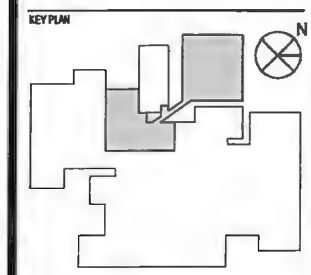

PRINCIPAL
JOHN GERBNER
PROJECT MANAGER
JOHN GERBNER
PROJECT ARCHITECT
LYDIA EVANS
INTERIOR DESIGNER
AMANDA GEE


REVISIONS

NO.	BY	DESCRIPTION	DATE


ABINGTON JEFFERSON HEALTH
WOODLAND PARKING STRUCTURE
REPLACEMENT
Haddonfield, PA 19031

DRAWN BY: Author DATE: 07/03/2019
PROJECT NO.: 20190631 SCALE: 1/8" = 1'-0"
DRAWING NAME:
GARAGE LEVEL 5


FLOOR/SECTION/PHASE: CD DRAWING NO.: A2.0.G

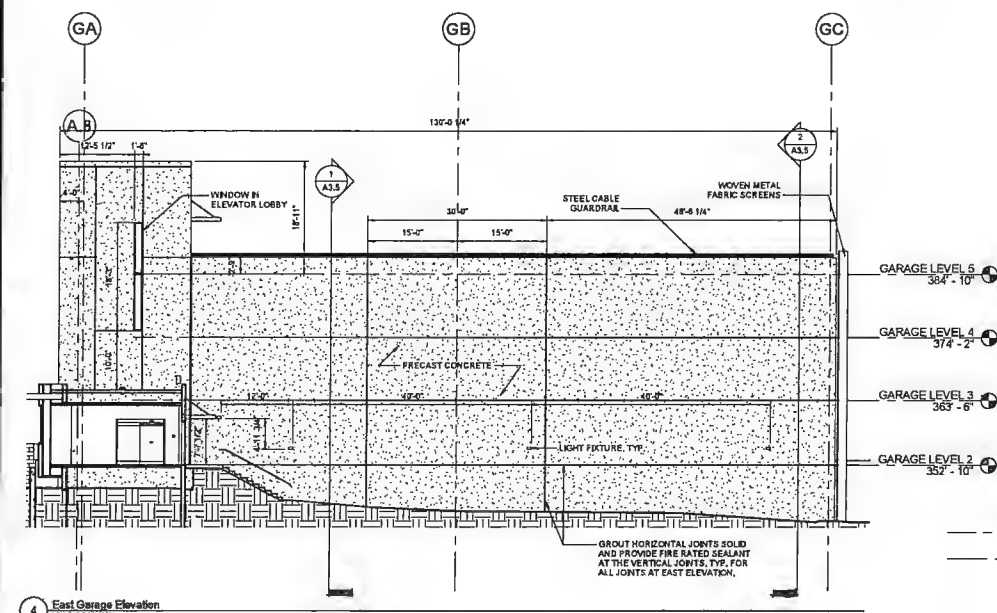


4 East Garage Elevation

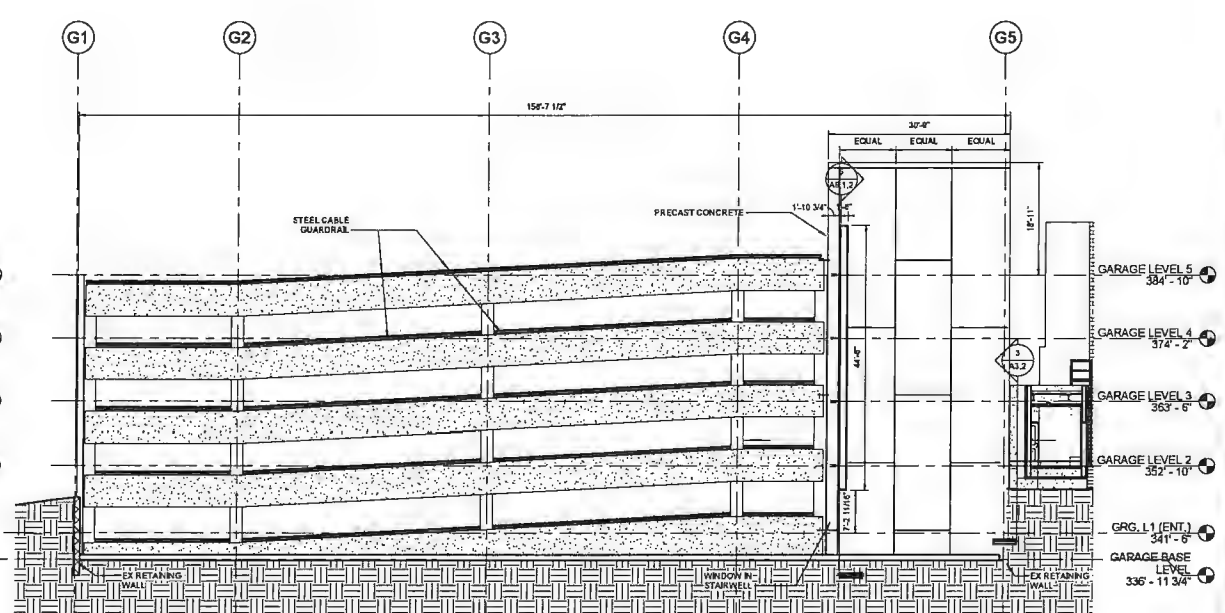


2 South Garage Elevation

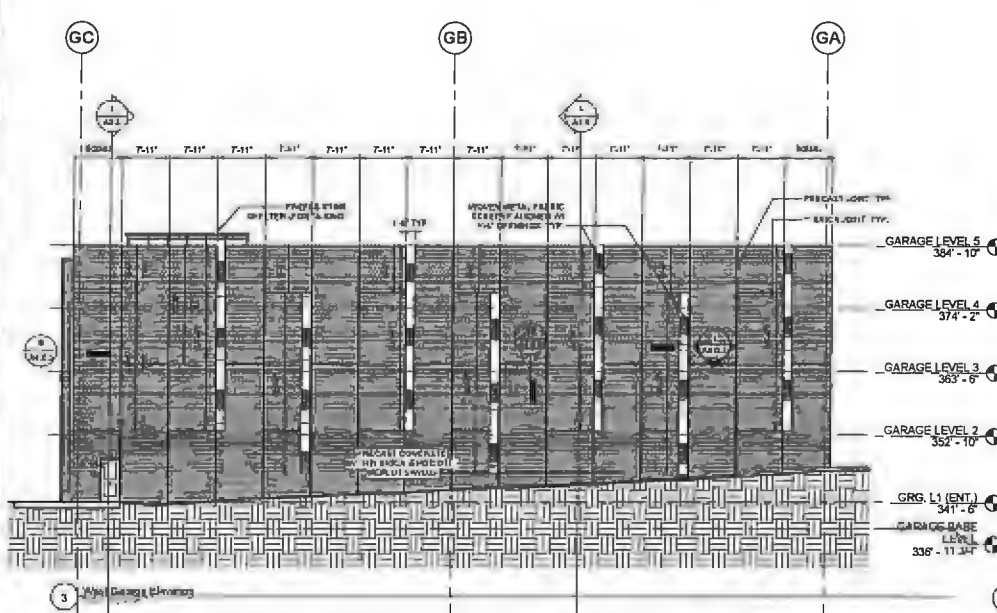

3 West Garage Elevation

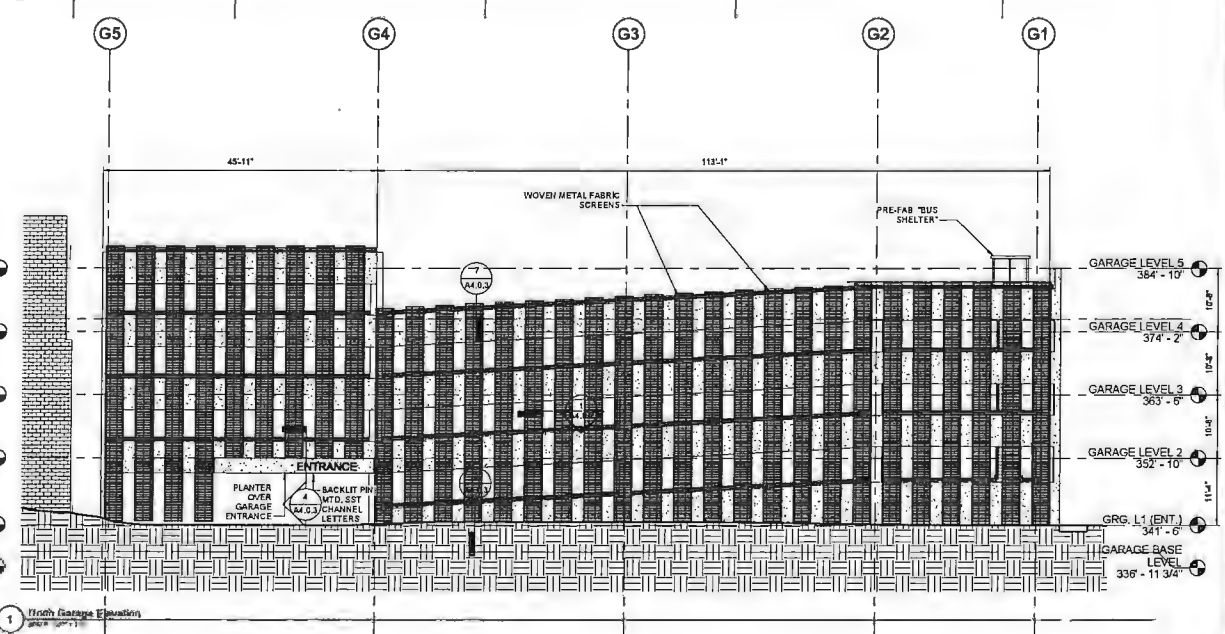

1 North Garage Elevation

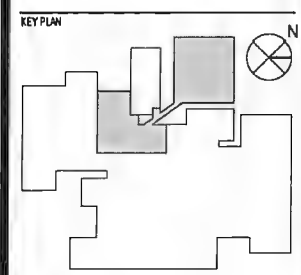

PRINCIPAL
JOHN GERBNER
PROJECT MANAGER
JOHN GERBNER
PROJECT ARCHITECT
LYDIA EVANS
INTERIOR DESIGNER
AMANDA GEE

REVISIONS


NO.	BY	DESCRIPTION	DATE
1	EC	ISSUE NO. 1 - PRECAST	05.21.19

ABINGTON JEFFERSON HEALTH
WOODLAND PARKING STRUCTURE
REPLACEMENT
Aspghen PA 19301


DRAWN BY: Author DATE: 07/03/2019
PROJECT NO.: 2018051 SCALE: 3/32" = 1'-0"
DRAWING NAME: GARAGE ELEVATIONS

FLOOR/SECTION PHASE: CD DRAWING NO.: A3.1.1

ARCHITECTS/ENGINEERS
CONSULTANTS

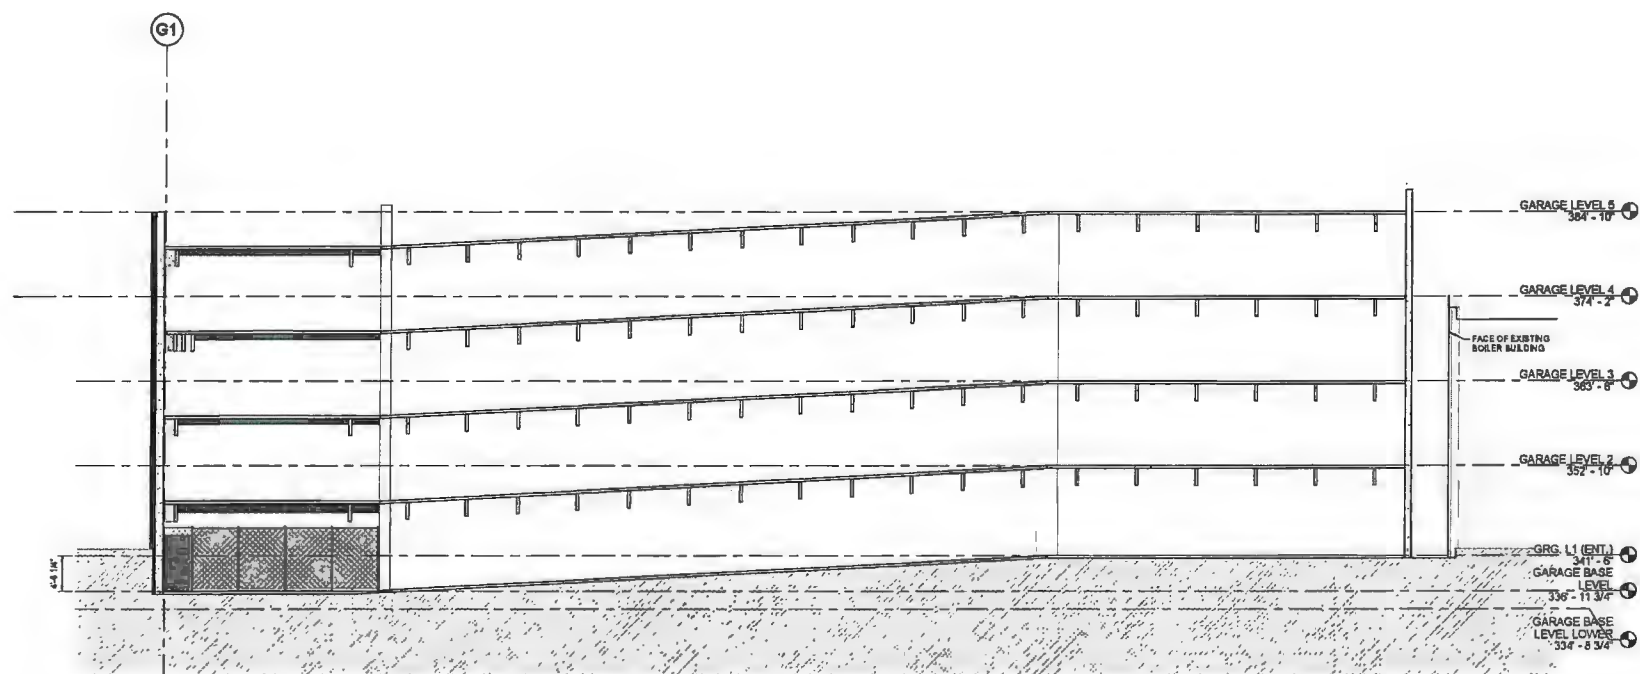


1 GARAGE SECTION - NORTH
SCALE: 1/8" = 1'-0"

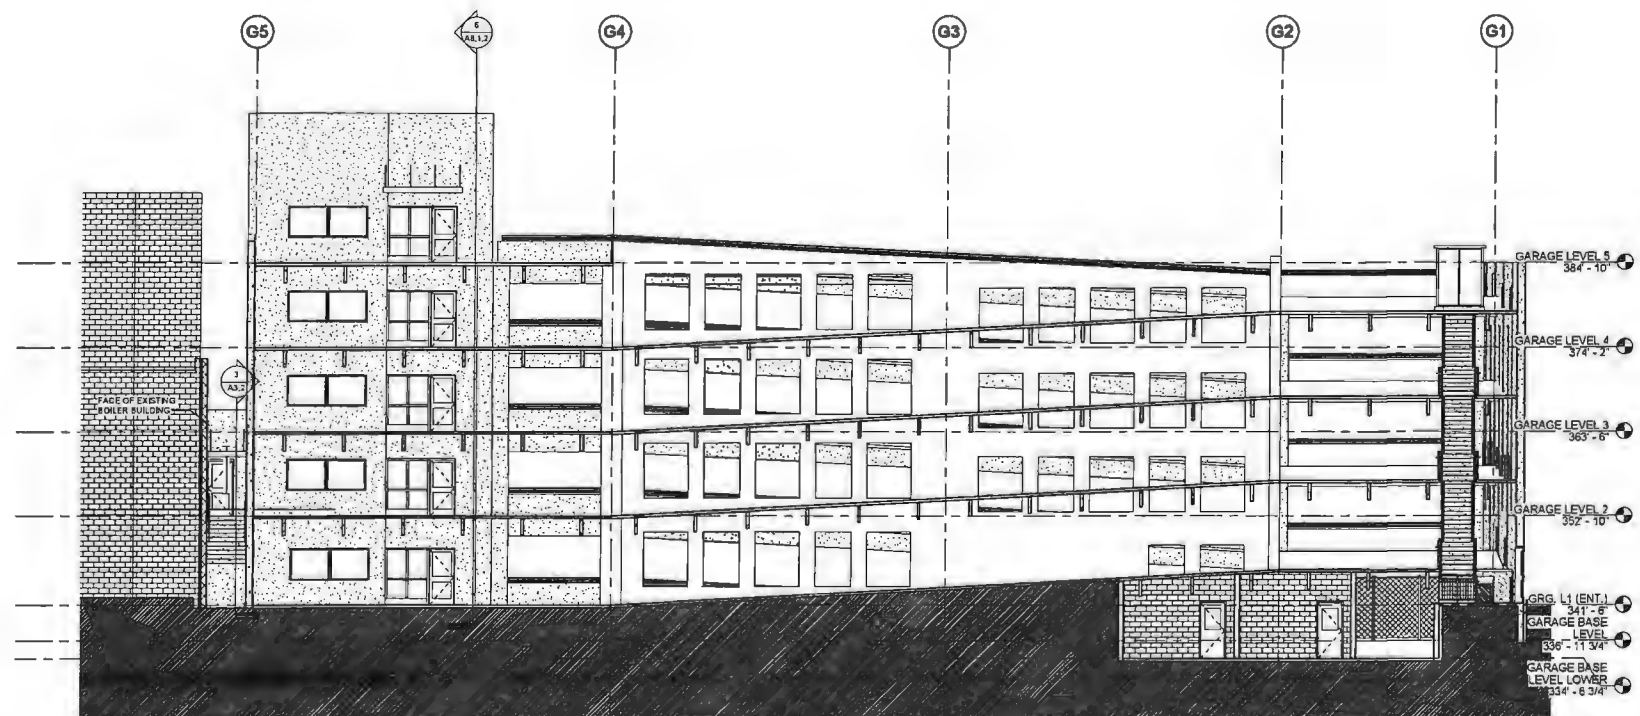

2 GARAGE SECTION - NORTH
SCALE: 1/8" = 1'-0"

KEY PLAN

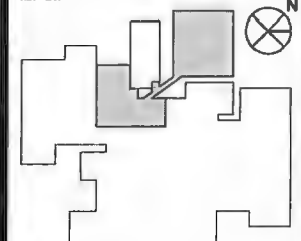

PRINCIPAL
JOHN GERBNER
PROJECT MANAGER
JOHN GERBNER
PROJECT ARCHITECT
LYDIA EVANS
INTERIOR DESIGNER
AMANDA GEE

REVISIONS

NO.	DESCRIPTION	DATE

EC ISSUE NO. 2 - 100% CD SET 07.03.19
NO. BY DESCRIPTION DATE

**ABINGTON JEFFERSON HEALTH
WOODLAND PARKING STRUCTURE
REPLACEMENT**
Abington PA 19001

DRAWN BY Author DATE 07/03/2019
PROJECT NO. 20180651 SCALE 1/8" = 1'-0"
DRAWING NAME

GARAGE SECTIONS
FLOOR/SECTION PHASE DRAWING NO.
CD A3.5